




PROPOSED NORTH ELEVATION

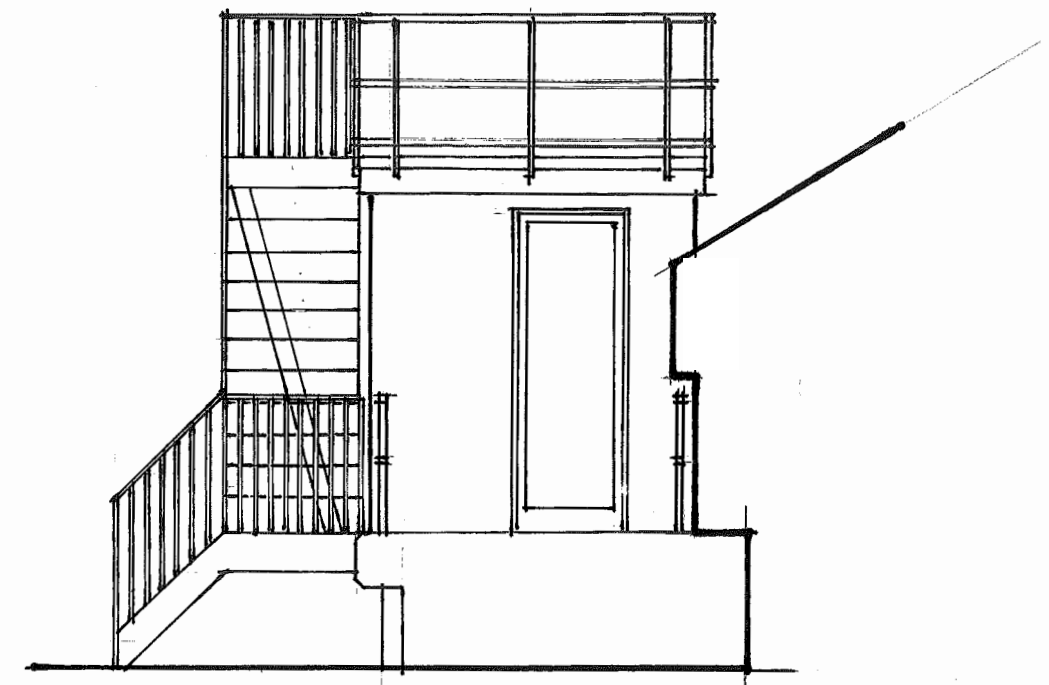

PROPOSED WEST ELEVATION

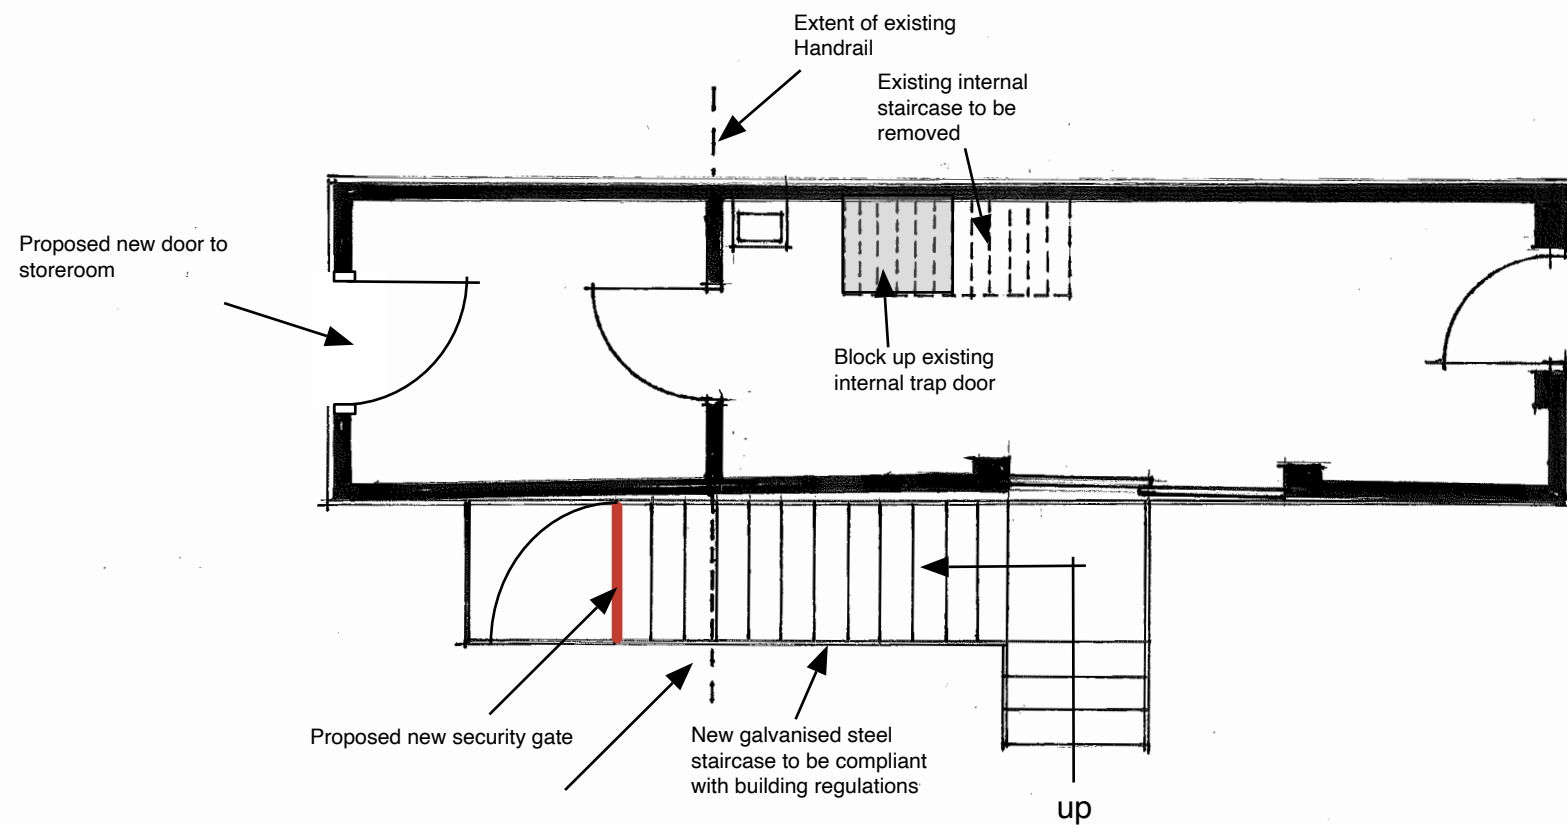

PROPOSED FLOOR PLAN

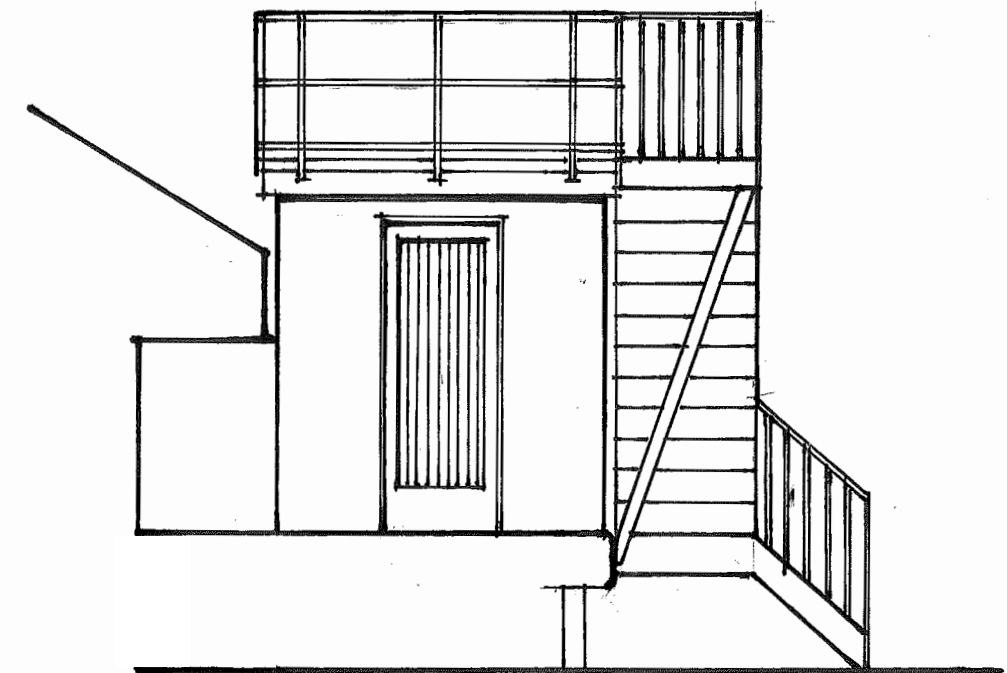

PROPOSED EAST ELEVATION

**PROPOSED ALTERATIONS TO RYDE LIFEGUARD STATION,
THE ESPLANADE, RYDE, ISLE OF WIGHT, PO332NQ**

FOR RYDE TOWN COUNCIL, 10 LIND STREET, RYDE, ISLE OF WIGHT, PO332NQ

DRWG NO. ALG002/22

SCALE 1:50