


PROPOSED EAST ELEVATION

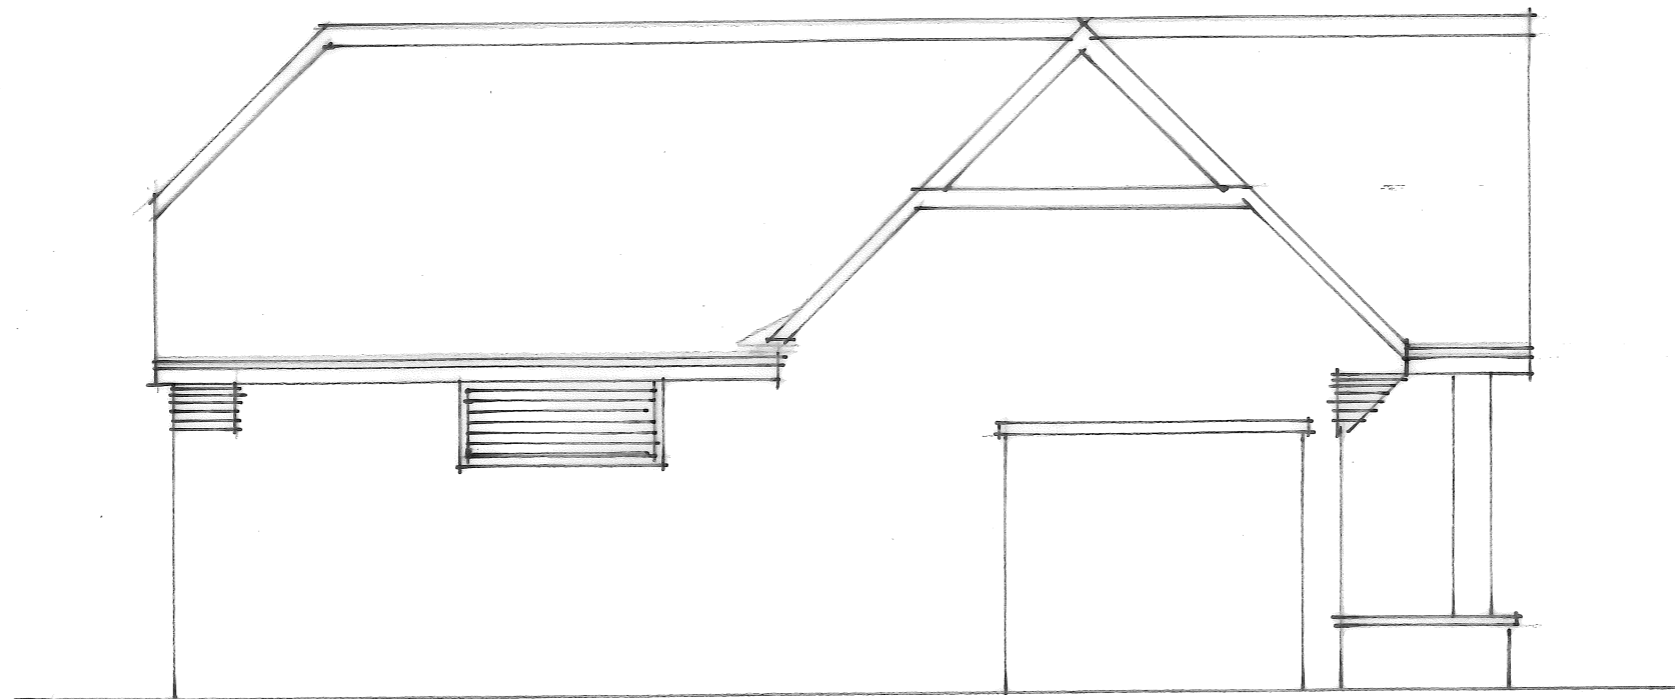

EXISTING EAST ELEVATION

APPLEY PUBLIC
CONVENIENCES
APPLEY PARK
RYDE, ISLE OF WIGHT

PROPOSED EXTENSION TO
THE NORTH ELEVATION

FOR:
RYDE TOWN COUNCIL
10 LIND STREET
RYDE, ISLE OF WIGHT
PO33 2NQ

DRAWG NO. APC 004/21
SCALE 1:50
DO NOT SCALE