


PROPOSED WEST ELEVATION

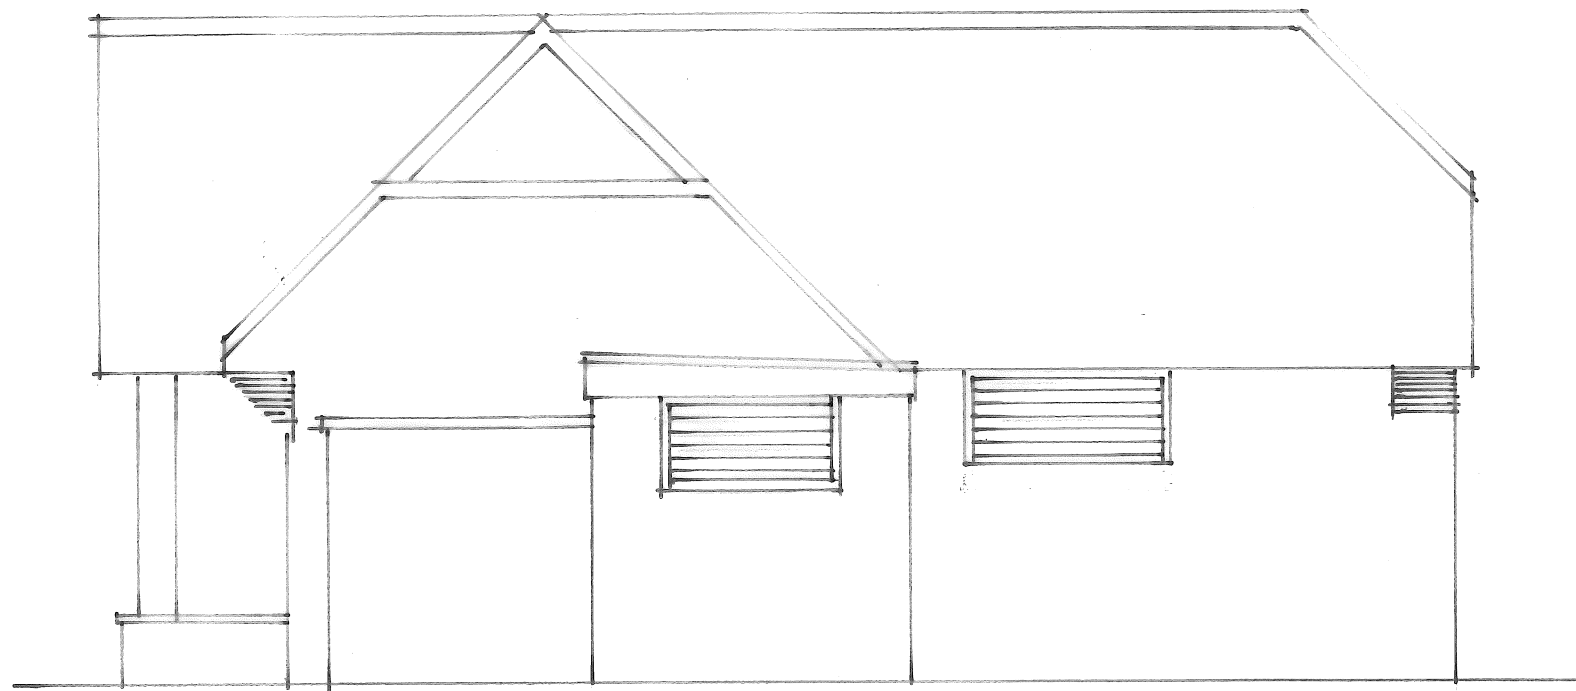

EXISTING WEST ELEVATION

**APPLEY PUBLIC
 CONVENIENCES**
APPLEY PARK
RYDE, ISLE OF WIGHT

 PROPOSED EXTENSION TO
 THE NORTH ELEVATION

 FOR
 RYDE TOWN COUNCIL
 10 LIND STREET
 RYDE, ISLE OF WIGHT
 PO33 2NP

 DRAWG NO. APC 002/21
 SCALE 1:50
 DO NOT SCALE