


PROPOSED NORTH ELEVATION

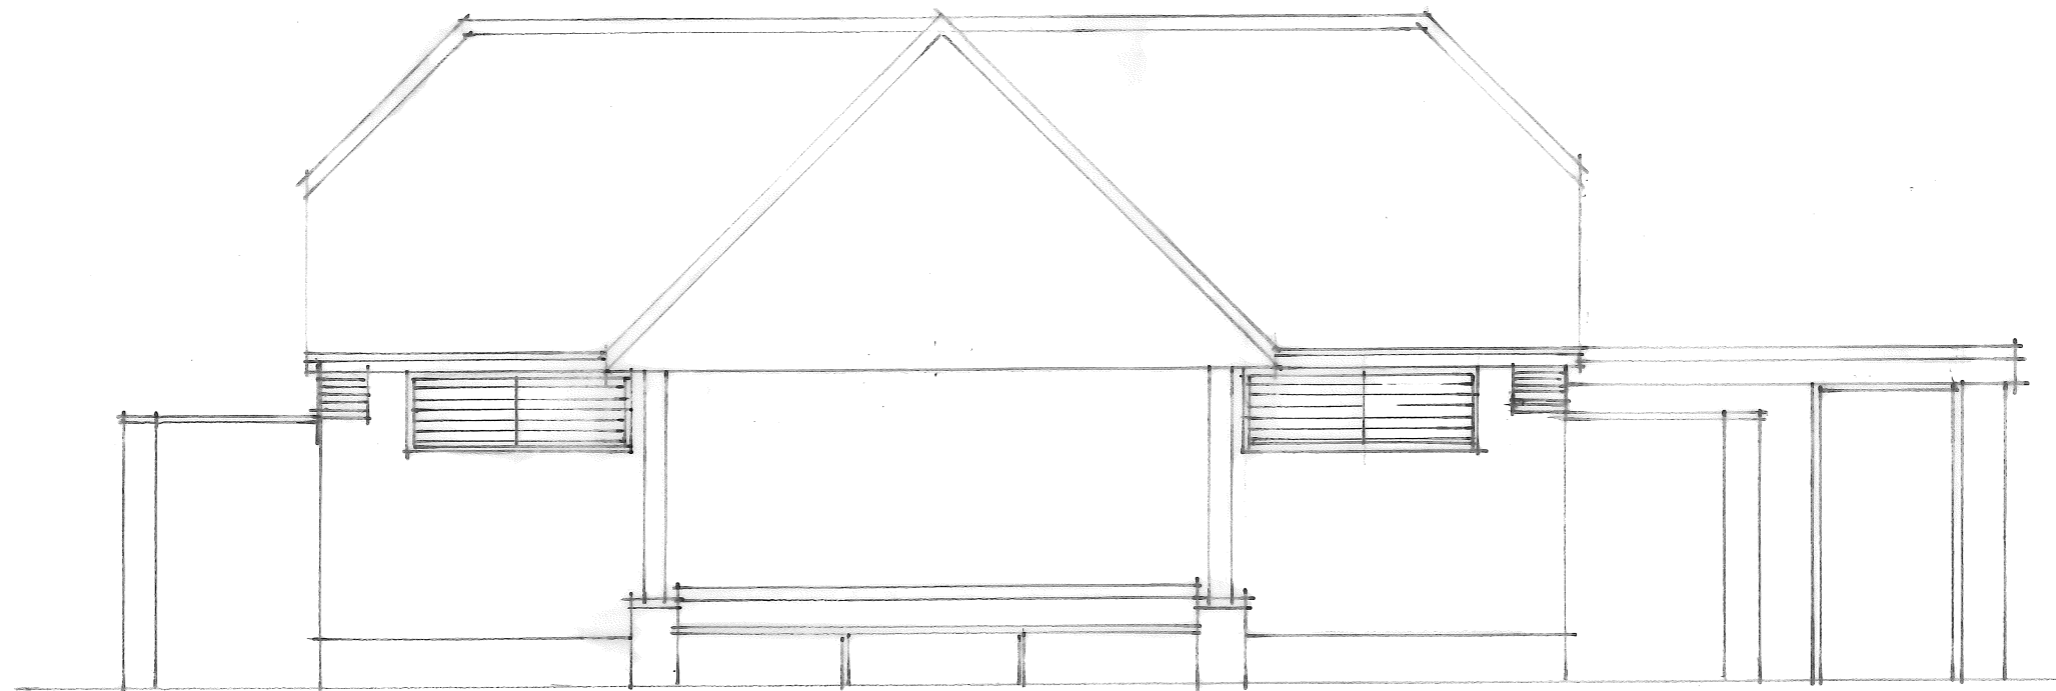

EXISTING NORTH ELEVATION

APPLEY PUBLIC
CONVENIENCES
APPLEY PARK
RYDE ISLE OF WIGHT

PROPOSED EXTENSION
TO NORTH ELEVATION

FOR
RYDE TOWN COUNCIL
10 LIND STREET
RYDE, ISLE OF WIGHT
PO33 2ND

DRAWG No. APC 001/21
SCALE 1:50

DO NOT SCALE