

| Revision History | | | |
|------------------|-----|-------------|------|
| RevID | CHD | Change Name | Date |
| | | | |
| | | | |
| | | | |
| | | | |
| | | | |
| | | | |
| | | | |

Company Title

Leah Mew
architecture ltd

Northwood House
Cowes
Isle of Wight
PO31 8AZ

Former Natwest Bank
Ryde Town Coucil Offices
Lind Street
Ryde
Isle of Wight

Drawing Name
First Floor Plan (GA)

Drawing Status


Modified by _____ Date _____
Checked by _____ Date _____

Drawing Scale
1:50

Layout ID **107** Revision _____

Specification for Roof

1. Allow for stripping existing bitumen and replacing with single ply membrane roof ; including the removal and replacement of the plywood sheeting below the felt.
2. Lower level roofs to be recovered in Light Grey Single Ply Membrane (Alwitra or similar).
3. Allow for connection to new solar array (to be installed as part of the contract).
4. Check latch doors and adjust repair accordingly.
5. Allow for repainting the handrails in anti rust paint.

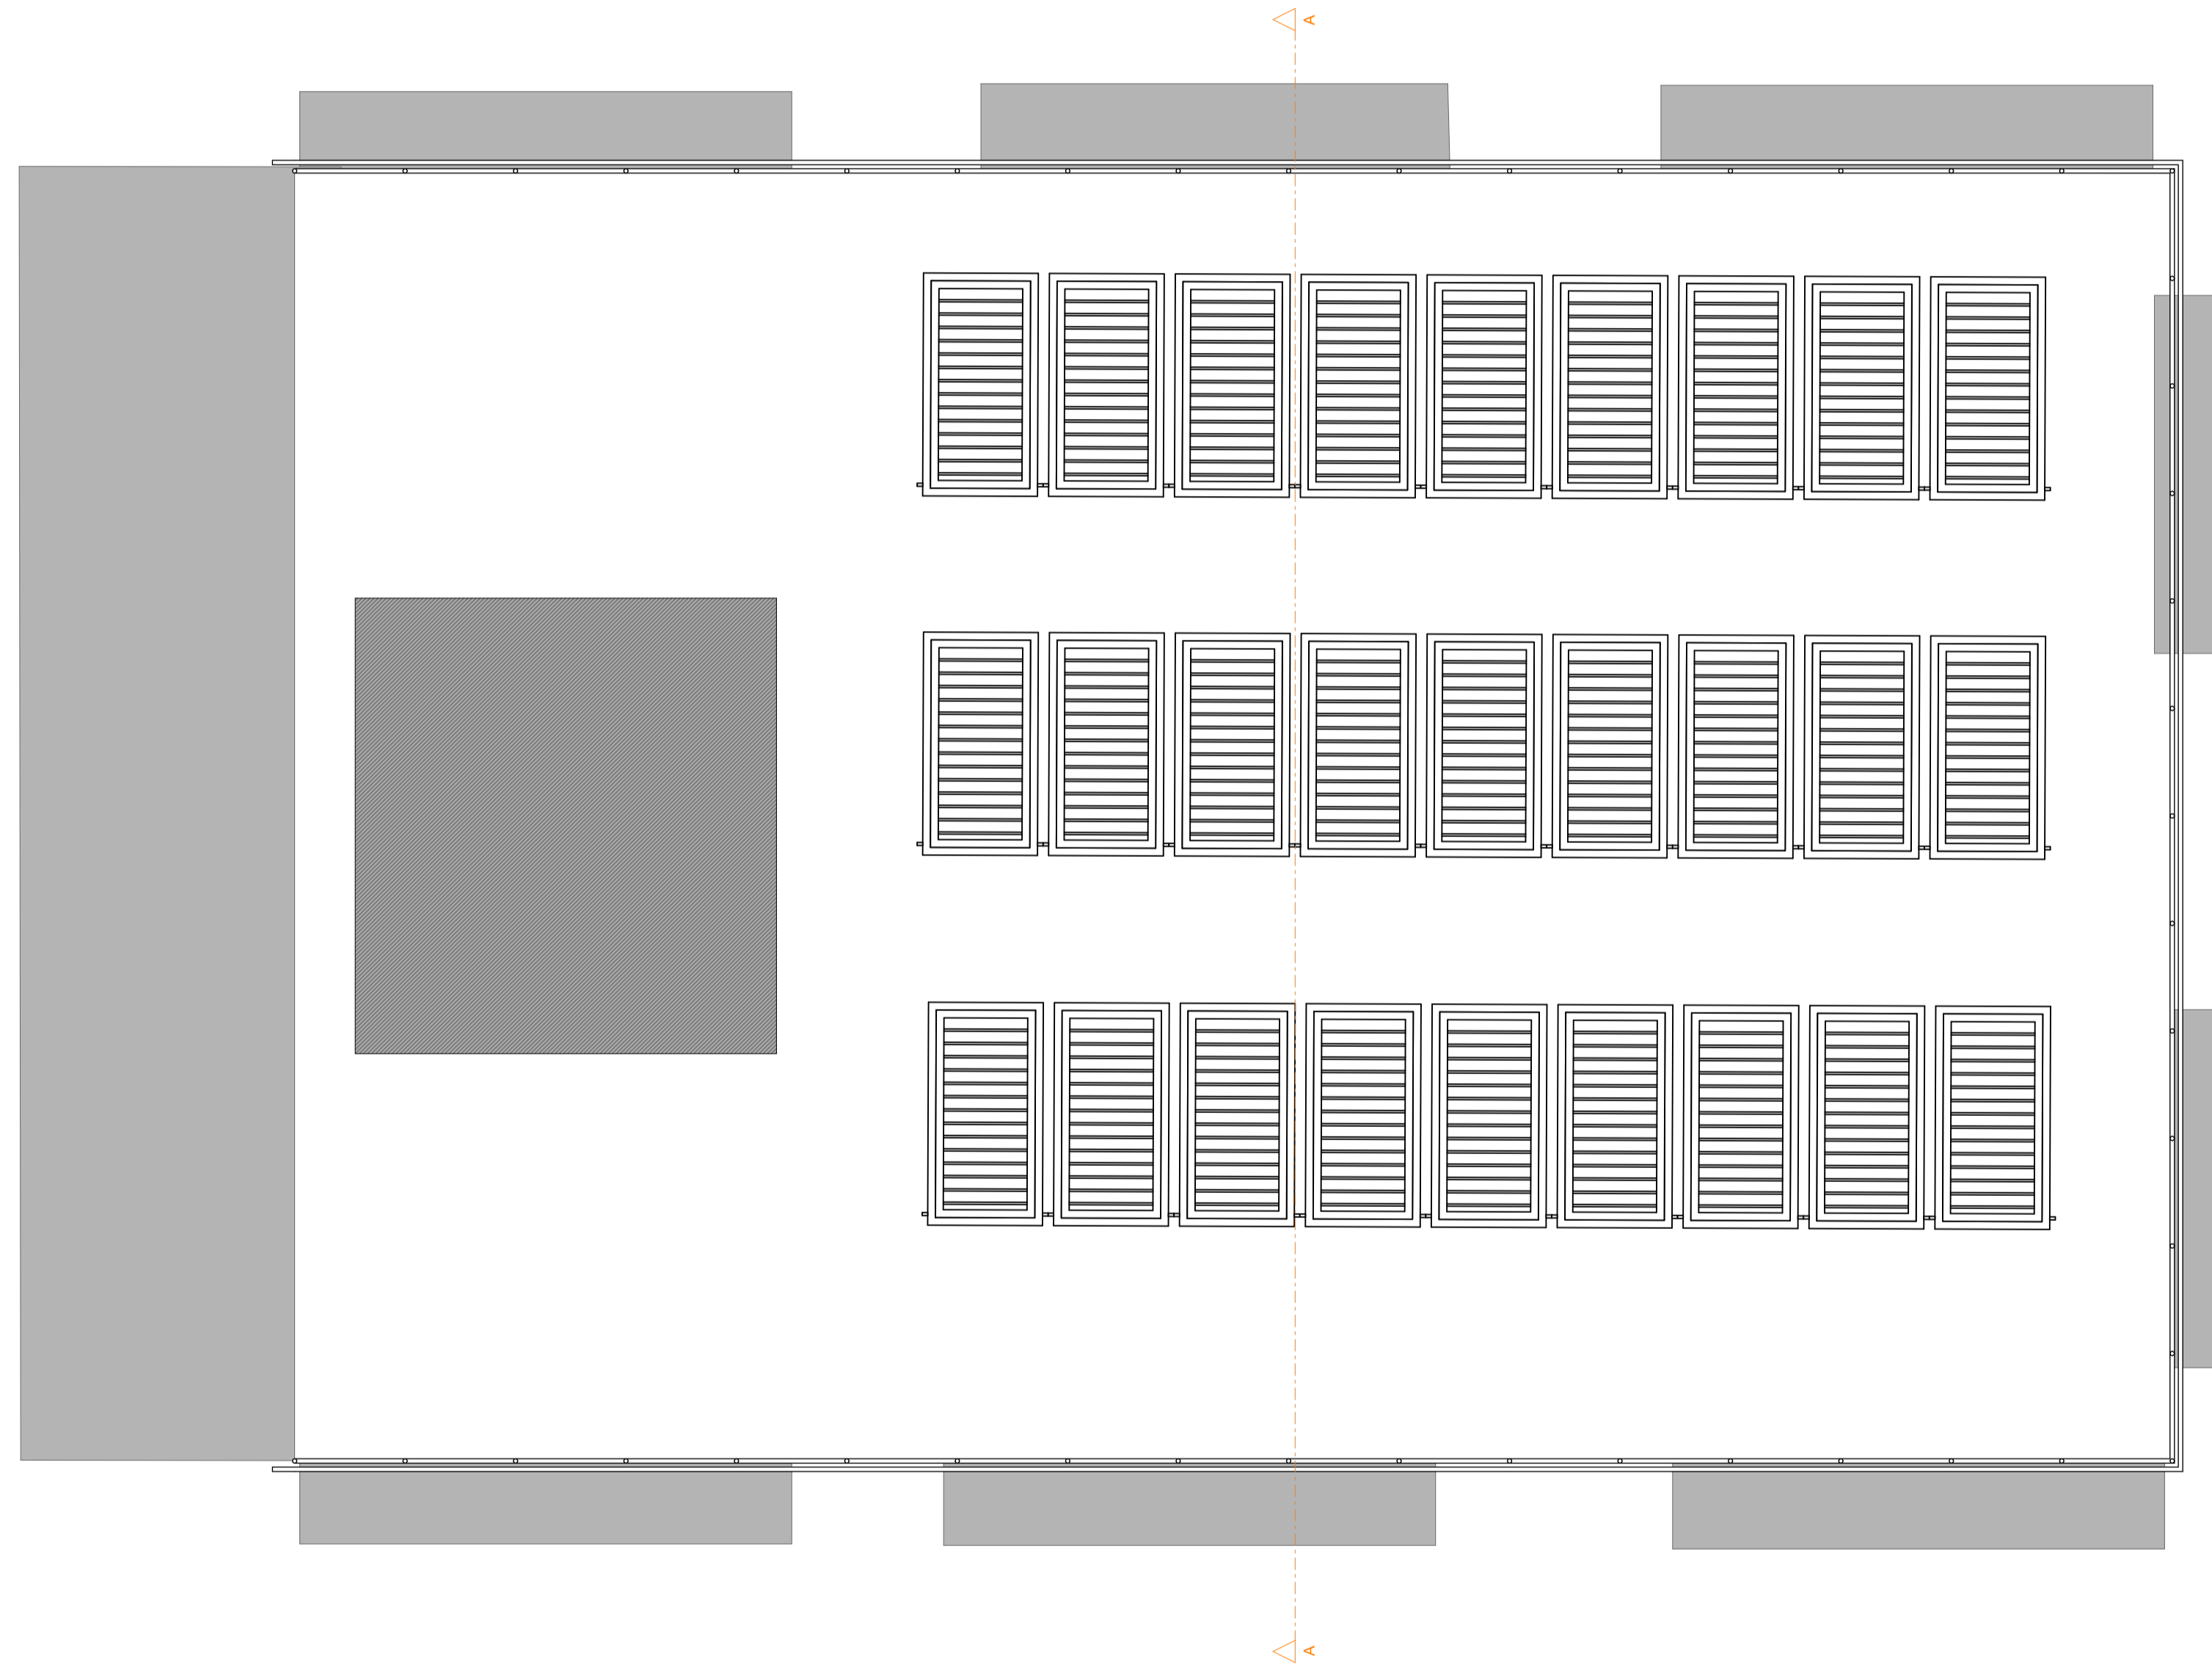

| RevID | CHD | Change Name | Date |
|-------|-----|-------------|------|
| | | | |
| | | | |
| | | | |
| | | | |
| | | | |
| | | | |
| | | | |
| | | | |

Company Title

Leah Mew
architecture ltd

Northwood House
Cowes
Isle of Wight
PO31 8AZ

Former Natwest Bank
Ryde Town Coucil Offices
Lind Street
Ryde
Isle of Wight

Drawing Name
Roof Plan(GA)

Drawing Status

Modified by _____ Date _____

Checked by _____ Date _____

Drawing Scale
1:50

Layout ID **108** Revision _____